

BEACON SALES COMPANY

A CONTINUOUS COMMITMENT TO SERVICE AND QUALITY

TAPERED INSULATION QUOTATION

PROJECT NAME: GREELY HIGH SCHOOL

JOB# LE7015C1

OPTION _____

DATE: 5/24/2007

PROJECT CITY:

CUSTOMER:

BIDDERS

PROJECT STATE: ME

SALESMAN : ROB

MATERIAL TYPE: POLYISO

BRANCH: LEW

MATERIAL MANF:

DRAWN BY: Mark Ricci

COMPRESSIVE STR: 20 PSI

TAPER: square ft.

TAPER SLOPE: inch per ft.

CRICKET: square ft.

TAPER CRICKET: inch per ft

LOW AREA: square ft.

MIN. THICKNESS inches.

BASE LAYER: inches.

MAX. THICKNESS: inches

TOTAL SQUARES HANDLED:

MIN R-VALUE:

AVR R-VALUE:

BEACON'S SELL: _____


EFFECTIVE UNTIL: 6/30/07

NOTES:

MIN THICKNESS VARIES FROM ARCHITECTURAL PLAN, ALL PREVIOUSLY BALLASTED ROOFS ARE QUOTED WITH A .50" MIN CONTRACTOR TO REUSE FLAT. ALL OTHER AREAS ARE PER PLAN PLEASE SEE LAYOUT TO REVIEW.

PRICE DOES NOT INCLUDE FLAT AT STRUCUALLY SLOPED AREAS.

TO: ROB @ LEW 3 PAGES

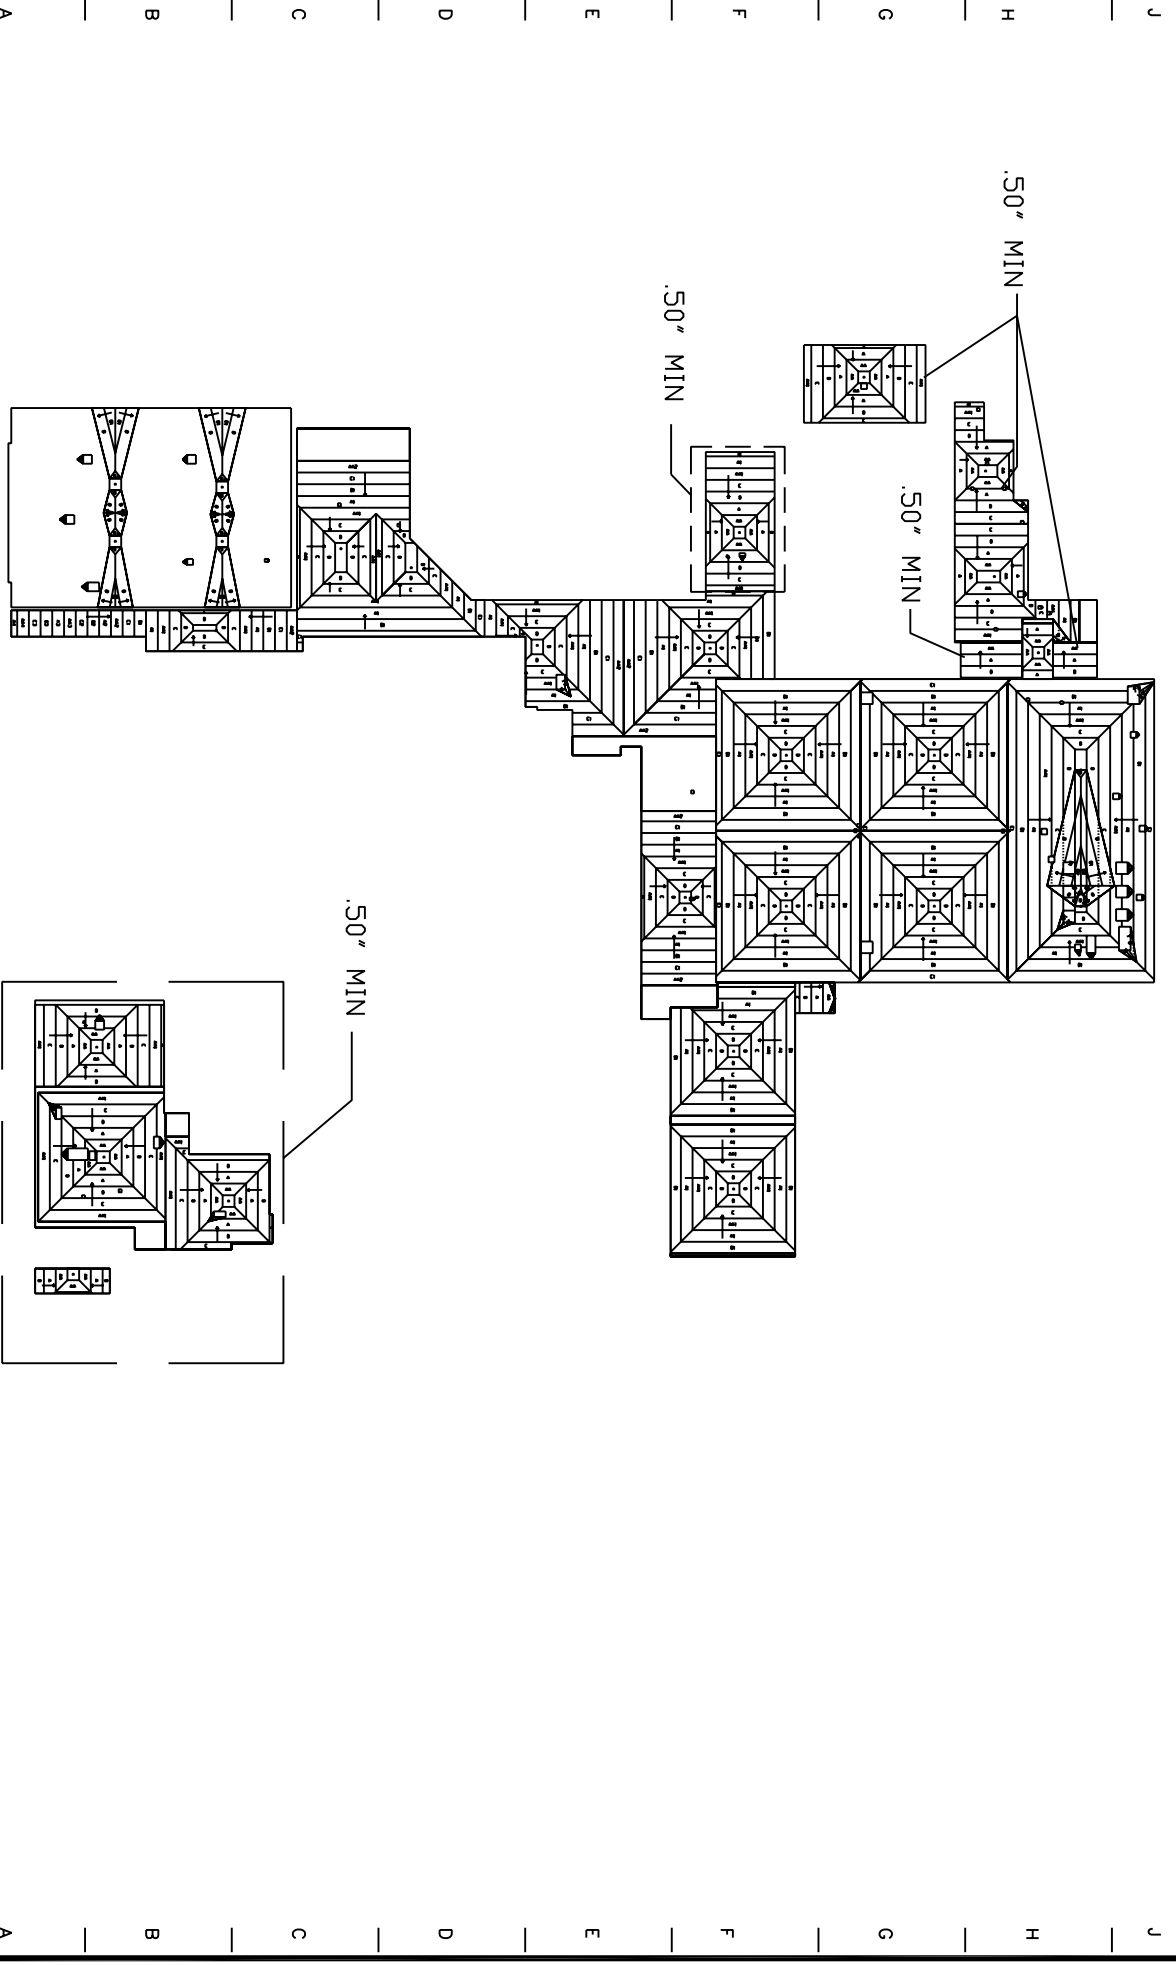

NOTICE:

THESE SHOP DRAWINGS AND MEASUREMENTS ARE BASED ON PROJECT DOCUMENTS PREPARED BY OTHERS. AS A SUPPLIER OF MATERIALS ONLY, BEACON SALES COMPANY CANNOT BE HELD RESPONSIBLE FOR ERRORS AND / OR OMISSIONS CONTAINED IN SUCH PROJECT DOCUMENTS OR FOR DEFICIENCIES IN STRUCTURE, CONSTRUCTION OR WORKMANSHIP OR FOR IMPROPER STORAGE AND HANDLING OF MATERIALS.

ALL DIMENSIONS, DRAINS, SCUPPERS AND LAYOUT ETC. OF THIS DRAWING SHALL BE VERIFIED WITH THE ACTUAL BUILDING AND / OR ROOF BY THE ARCHITECT AND / OR ROOFING CONTRACTOR FOR ACCURACY AND ANY DISCREPANCIES MUST BE BROUGHT TO BEACON SALES COMPANY AND APPROVED BEFORE THE RELEASE OF MATERIALS (CRANSTON BRANCH) 800-445-0533. FAX 401-941-5240

B E A C O N
S A L E S C O M P A N Y
TAPERED DEPARTMENT

PRIOR TO THE RELEASE OF MATERIALS, A SIGNED COPY OF THIS DRAWING MUST BE RETURNED TO BEACON SALES, INDICATING APPROVAL AND VERIFICATION OF THE SHOP DRAWING.

SIGNED: _____
DATE: _____

PROJECT: GREELY HIGH SCH.
 LOCATION: _____
 SCALE: NTS
 DATE: 5/24/07
 CONTRACTOR: _____
 ARCHITECT: _____
 MATERIAL: POLYISO MATERIAL MANF.: _____
 MIN. THICK: 3.50 UNLESS NOTED MAX. THICK: 11.00
 TAPERED SLOPE: 1/8 CRICKET SLOPE: 1/2
 DRAWN BY: **MARK RICCI**